



1 OPTION 1
1/4" = 1'-0"

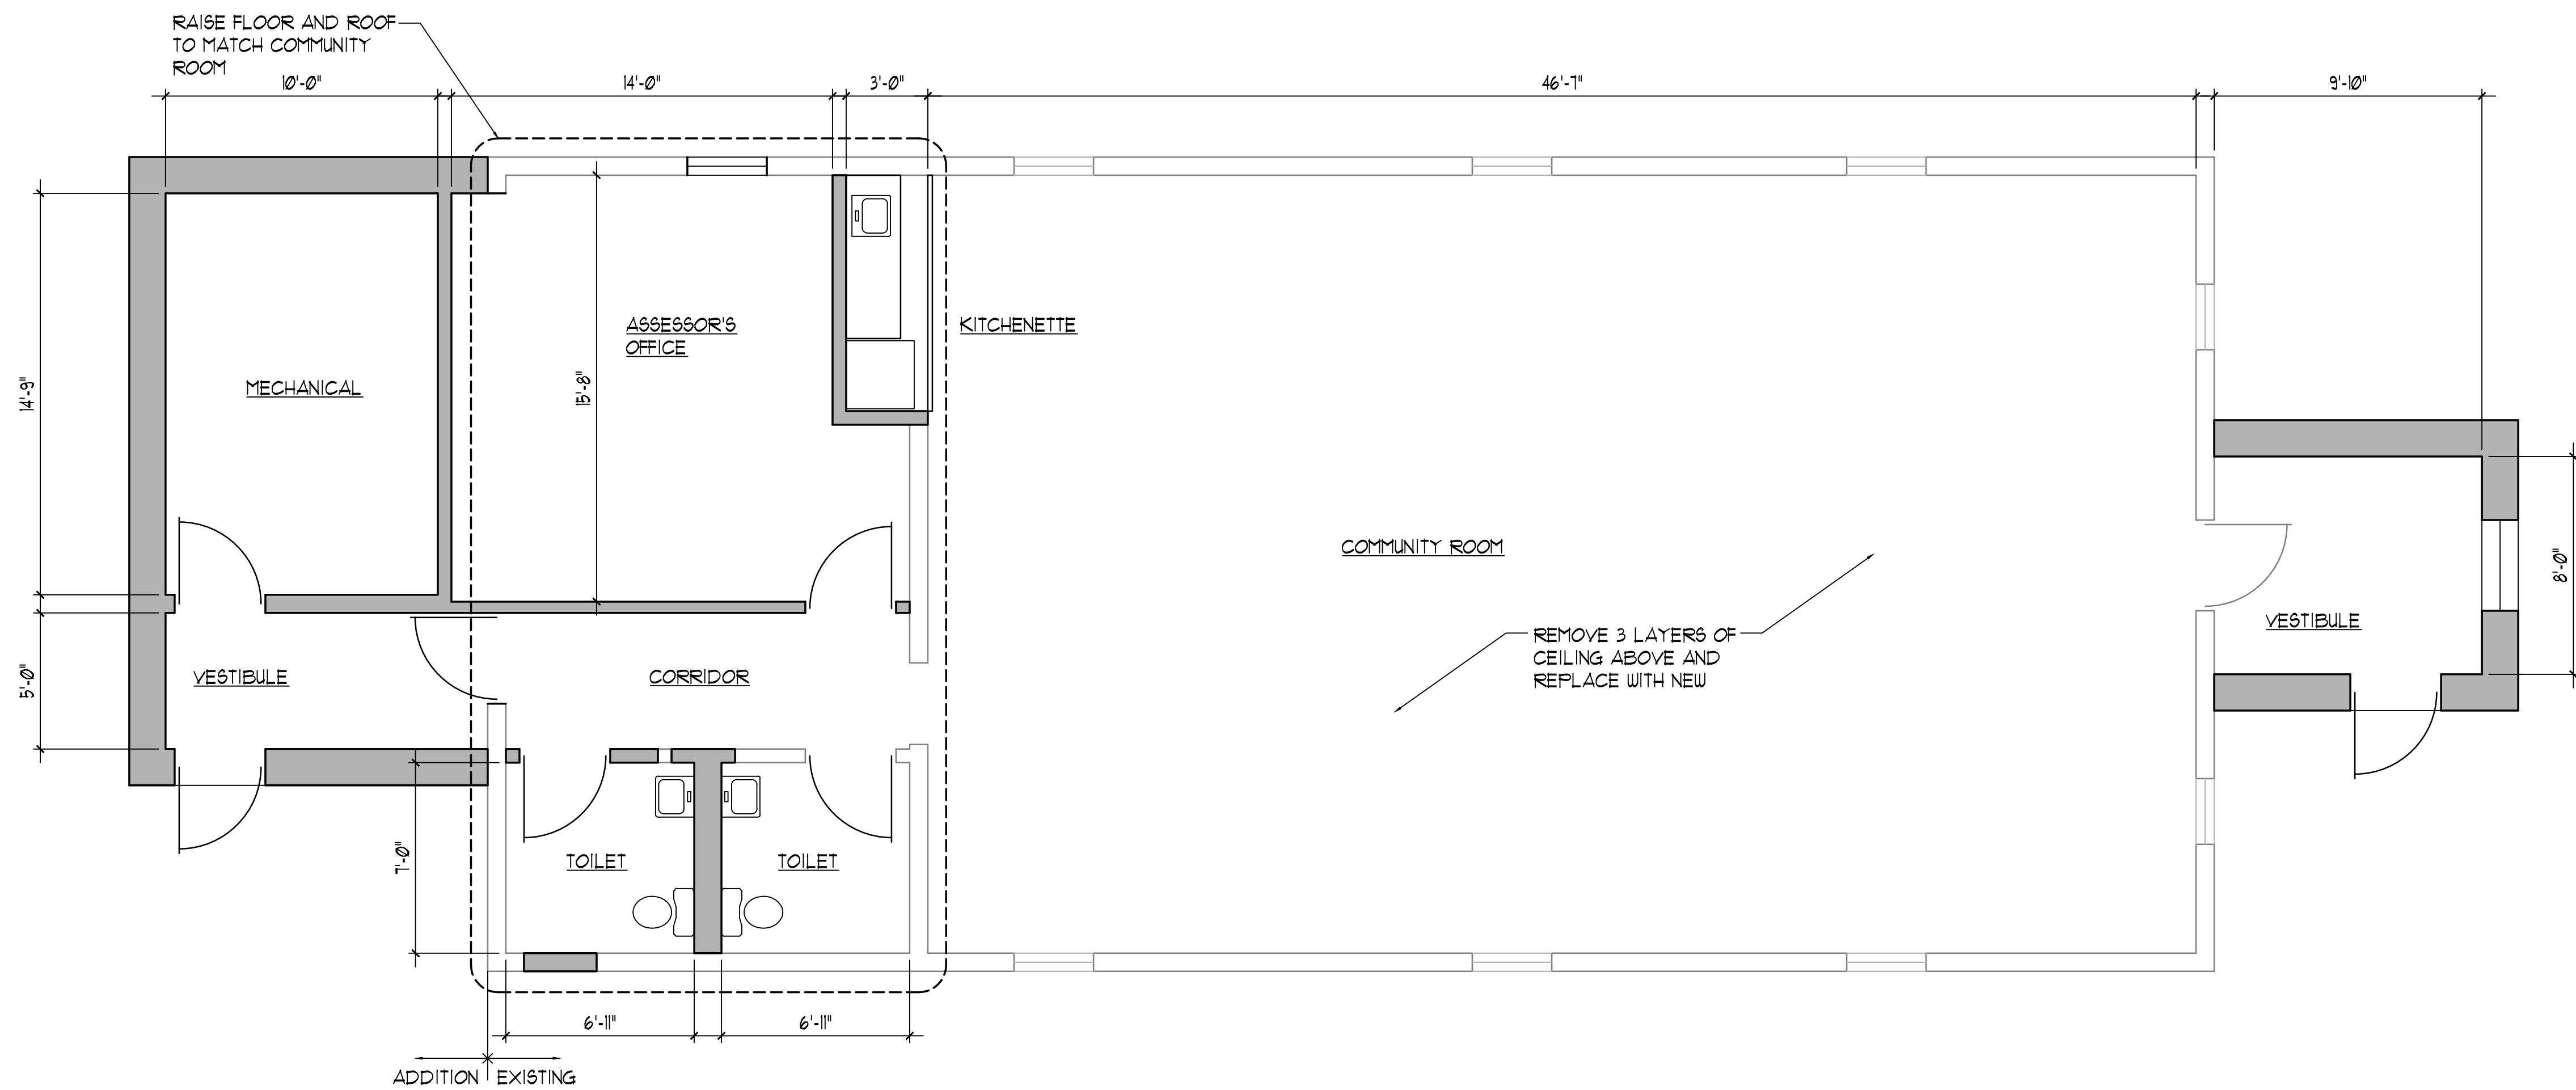

2 OPTION 2
1/4" = 1'-0"

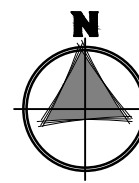

PROJECT NUMBER: 23-079	REVISED:
PROJECT MANAGER: REY	DATE:
DRAWN BY: REY	DATE:
ISSUED: 08/07/24	DATE:
FLOOR PLAN OPTIONS 1 AND 2	